


PLOT PLAN

SUPPORT COLUMNS ARE SHOWN THUS..... ■

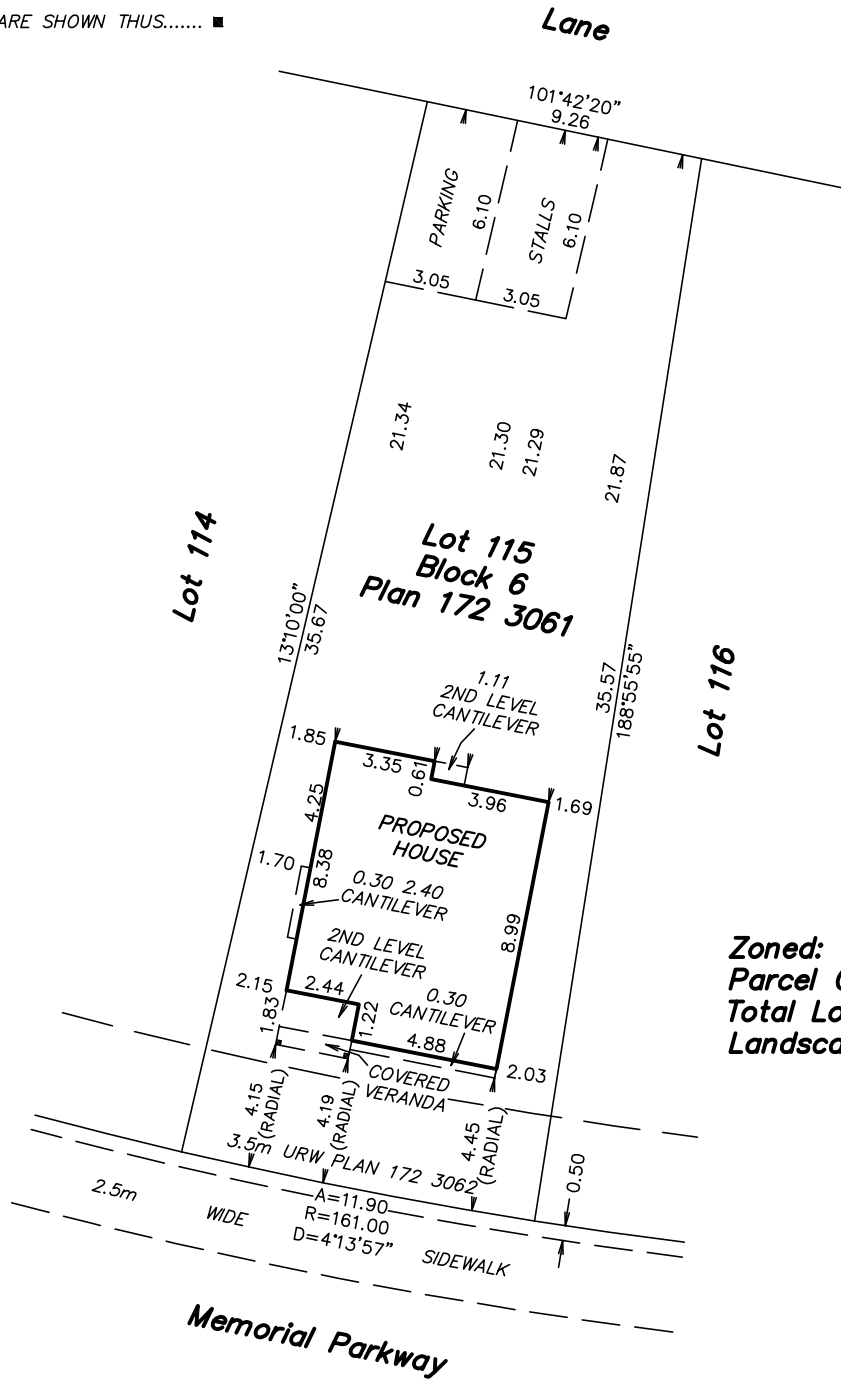

Zoned: DCD-9A
Parcel Coverage: 19.1%
Total Lot Area: 377.3 sq.m.
Landscape Area: 270.8 sq.m.

LEGAL DESCRIPTION

Lot(s) 115 Block 6 Plan 172 3061

CLIENT

SOMERSET HOMES

MUNICIPAL ADDRESS

#18 MEMORIAL PARKWAY, RED DEER COUNTY, ALBERTA

Drawn By: DB Chk'd: MM

Date: April 27th, 2024

Scale: 1 : 250

File No.: C-077-24

BEMOCO LAND SURVEYING LTD

100, 6040-47th Avenue
 Red Deer, Alberta

www.bemoco.com
 PHONE: 403-342-2611