


PLOT PLAN

SUPPORT COLUMNS ARE SHOWN THUS..... ■

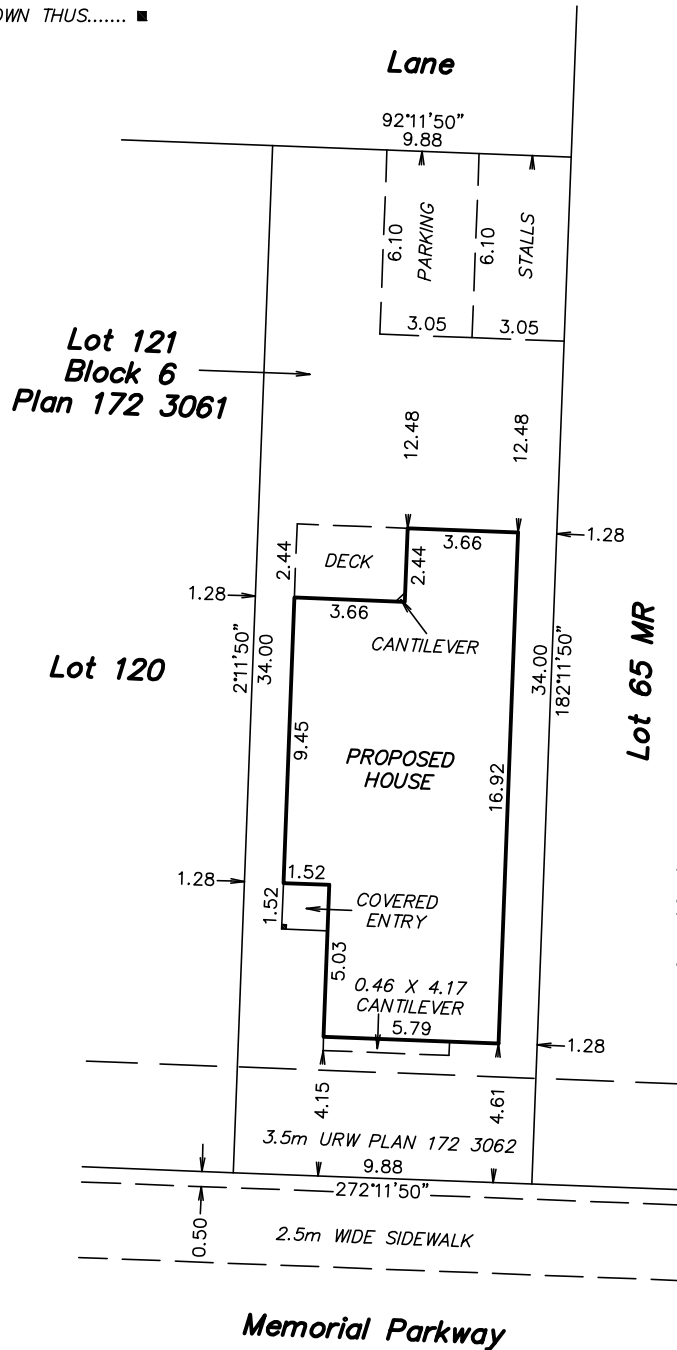

Zoned: DCD-9A
Parcel Coverage: 35.8%
Total Lot Area: 335.9 sq.m.
Landscape Area: 178.6 sq.m.

LEGAL DESCRIPTION

Lot(s) 121 Block 6 Plan 172 3061

CLIENT

SOMERSET HOMES

MUNICIPAL ADDRESS

#6 MEMORIAL PARKWAY, RED DEER COUNTY, ALBERTA

Drawn By: DB Chk'd: DH

Date: April 25th, 2024

Scale: 1 : 250

File No.: C-076-24

BEMOCO LAND SURVEYING LTD

100, 6040-47th Avenue
 Red Deer, Alberta

www.bemoco.com
 PHONE: 403-342-2611